


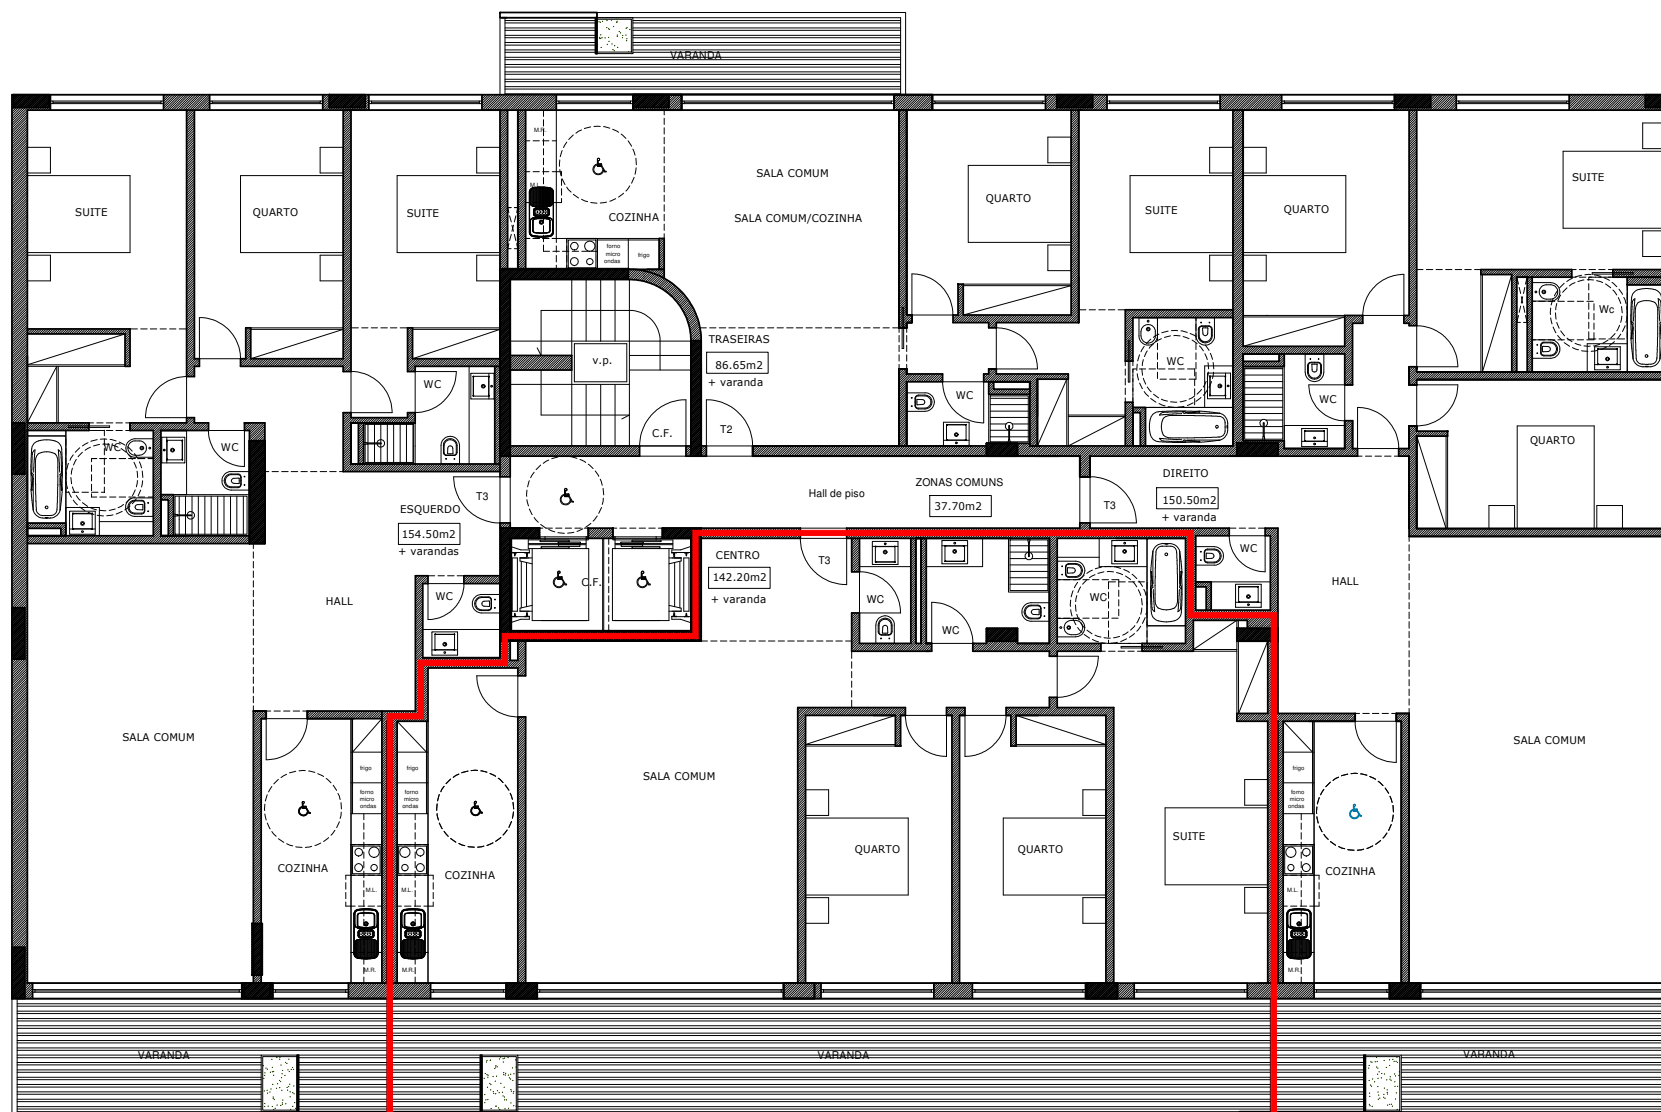

Planta do 4º PISO

1T2 4 FOGOS
3T3



Escala: 1/100

