



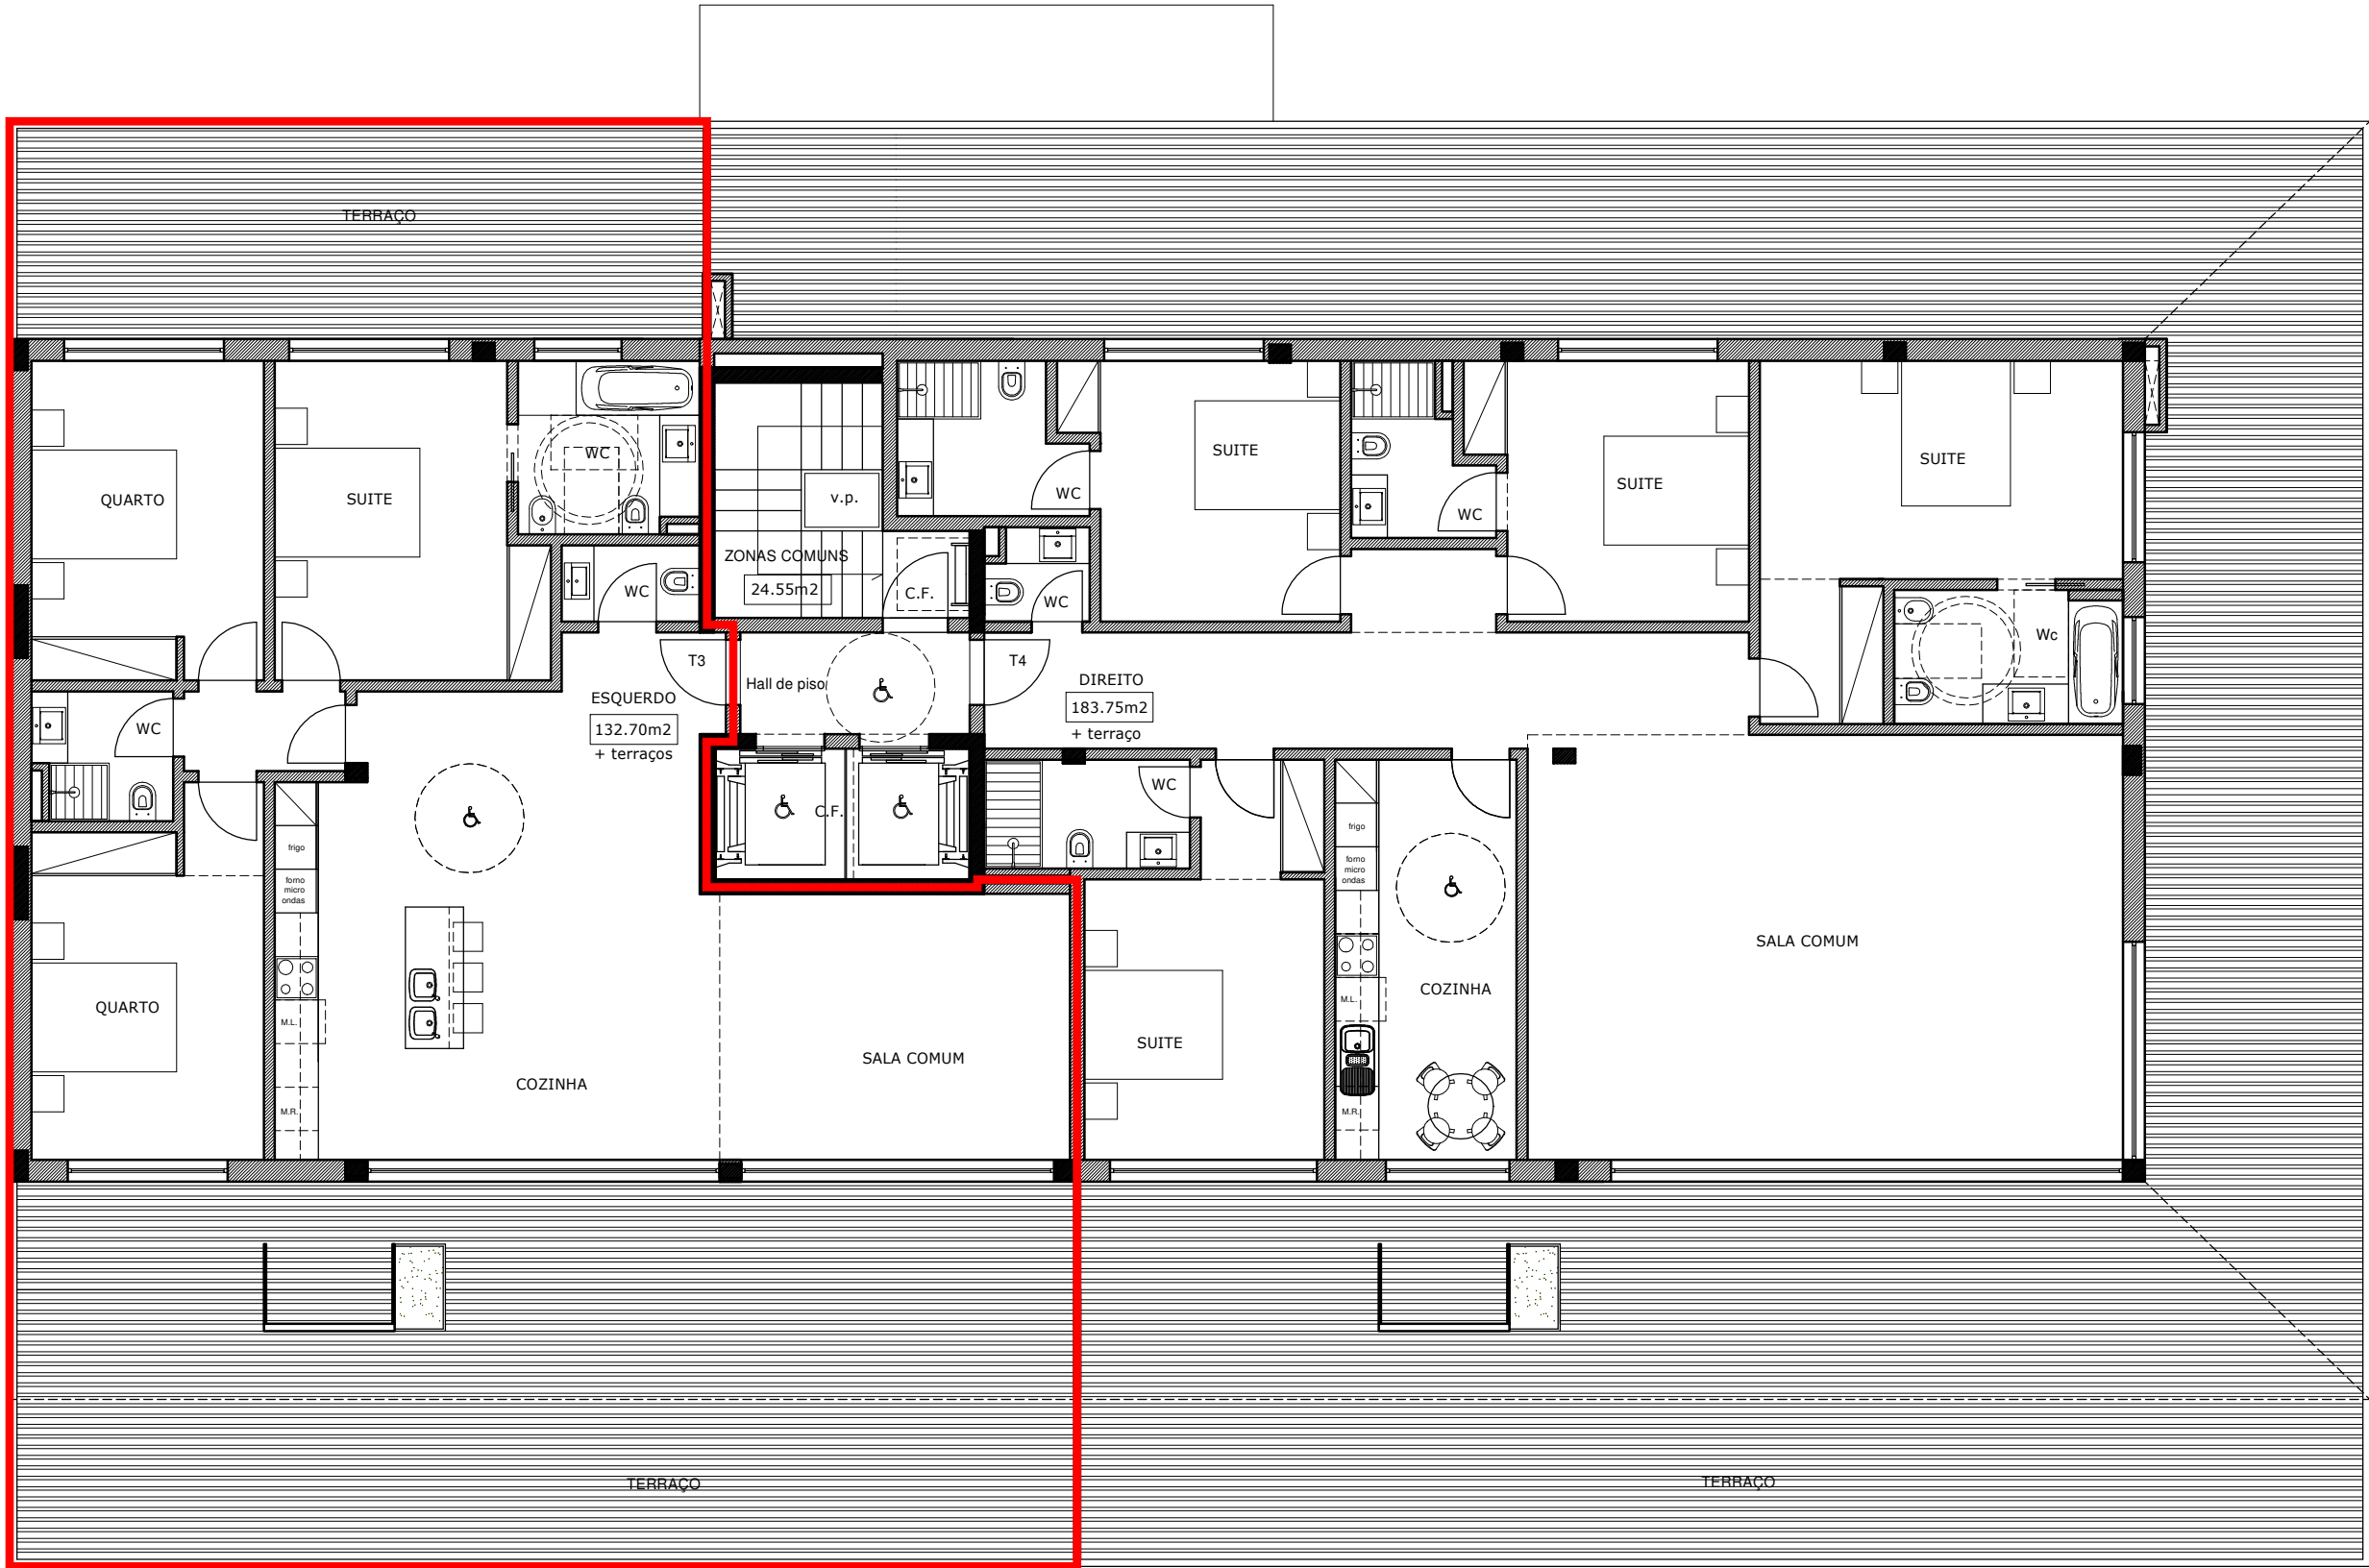

Planta do 8º PISO (Recuado) 1T3 2 FOGOS
1T4

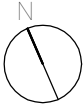

Escala: 1/100

