




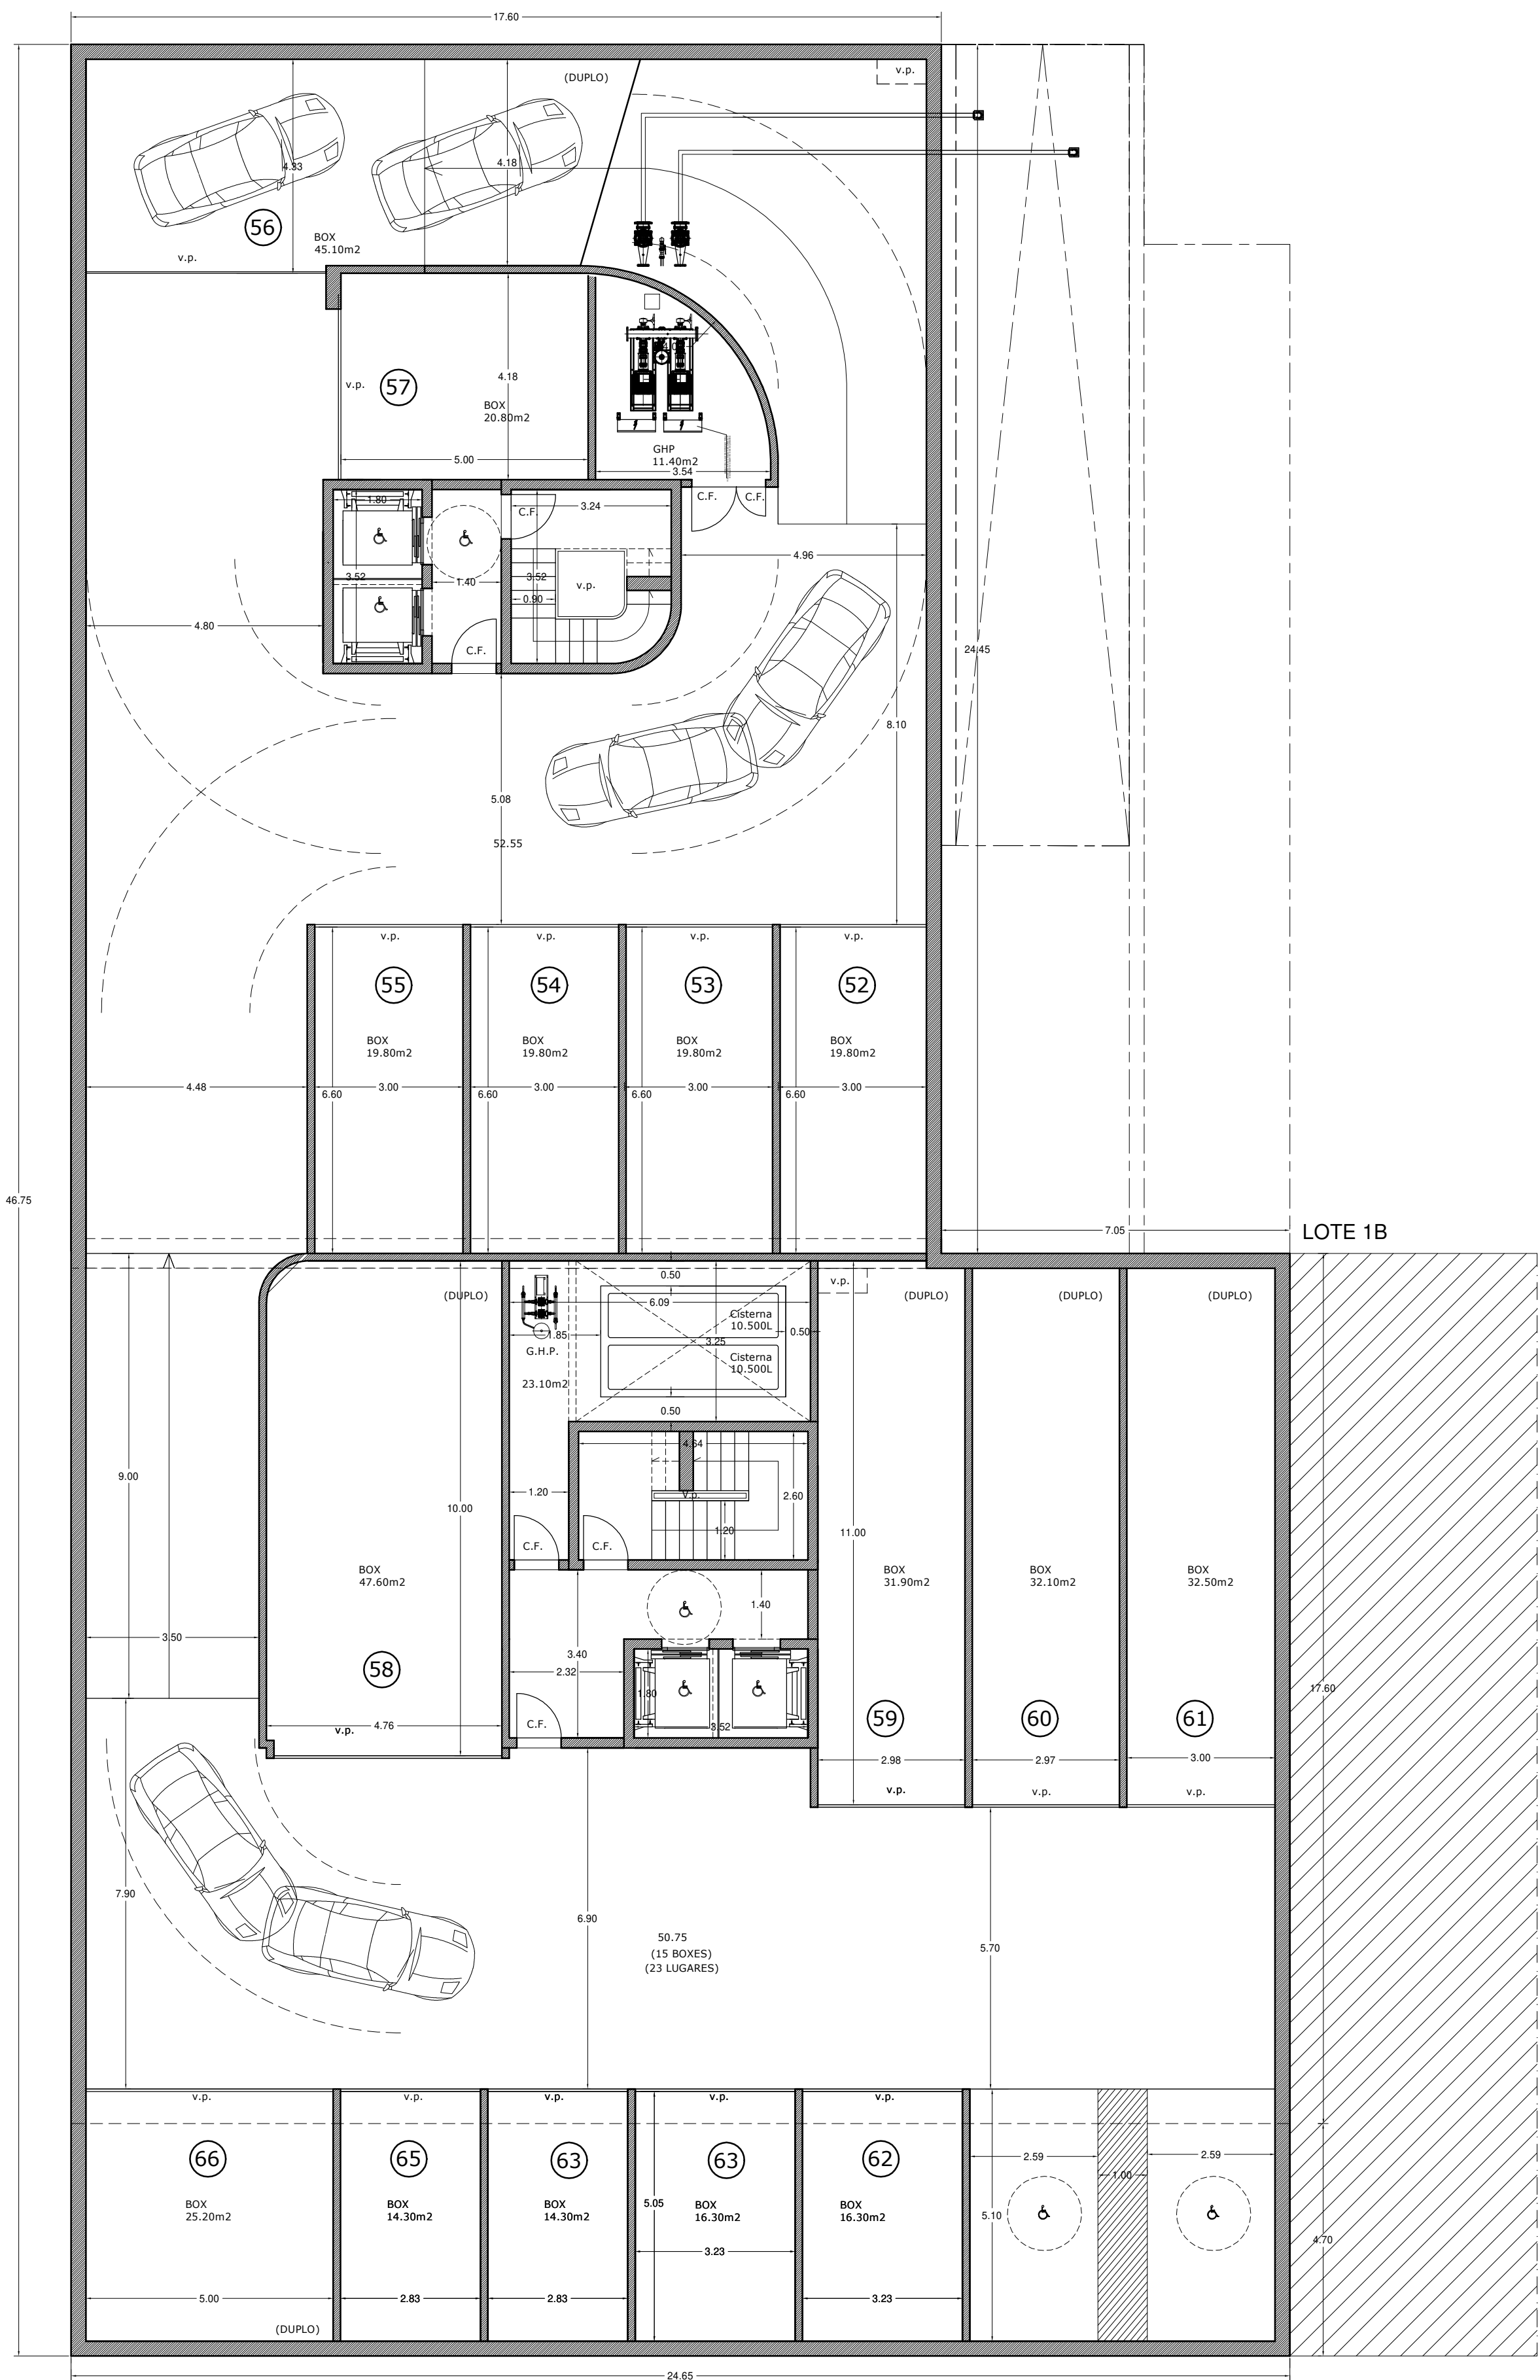


Planta do piso -4

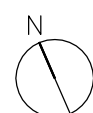



Escala: 1/100

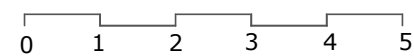


NN - ARQUITECTURA E PLANEAMENTO LDA
Rua Correia de Sá, 55 | 4150-229 Porto (Portugal)
228349100 935525252 | geral@nnarquitectura.com

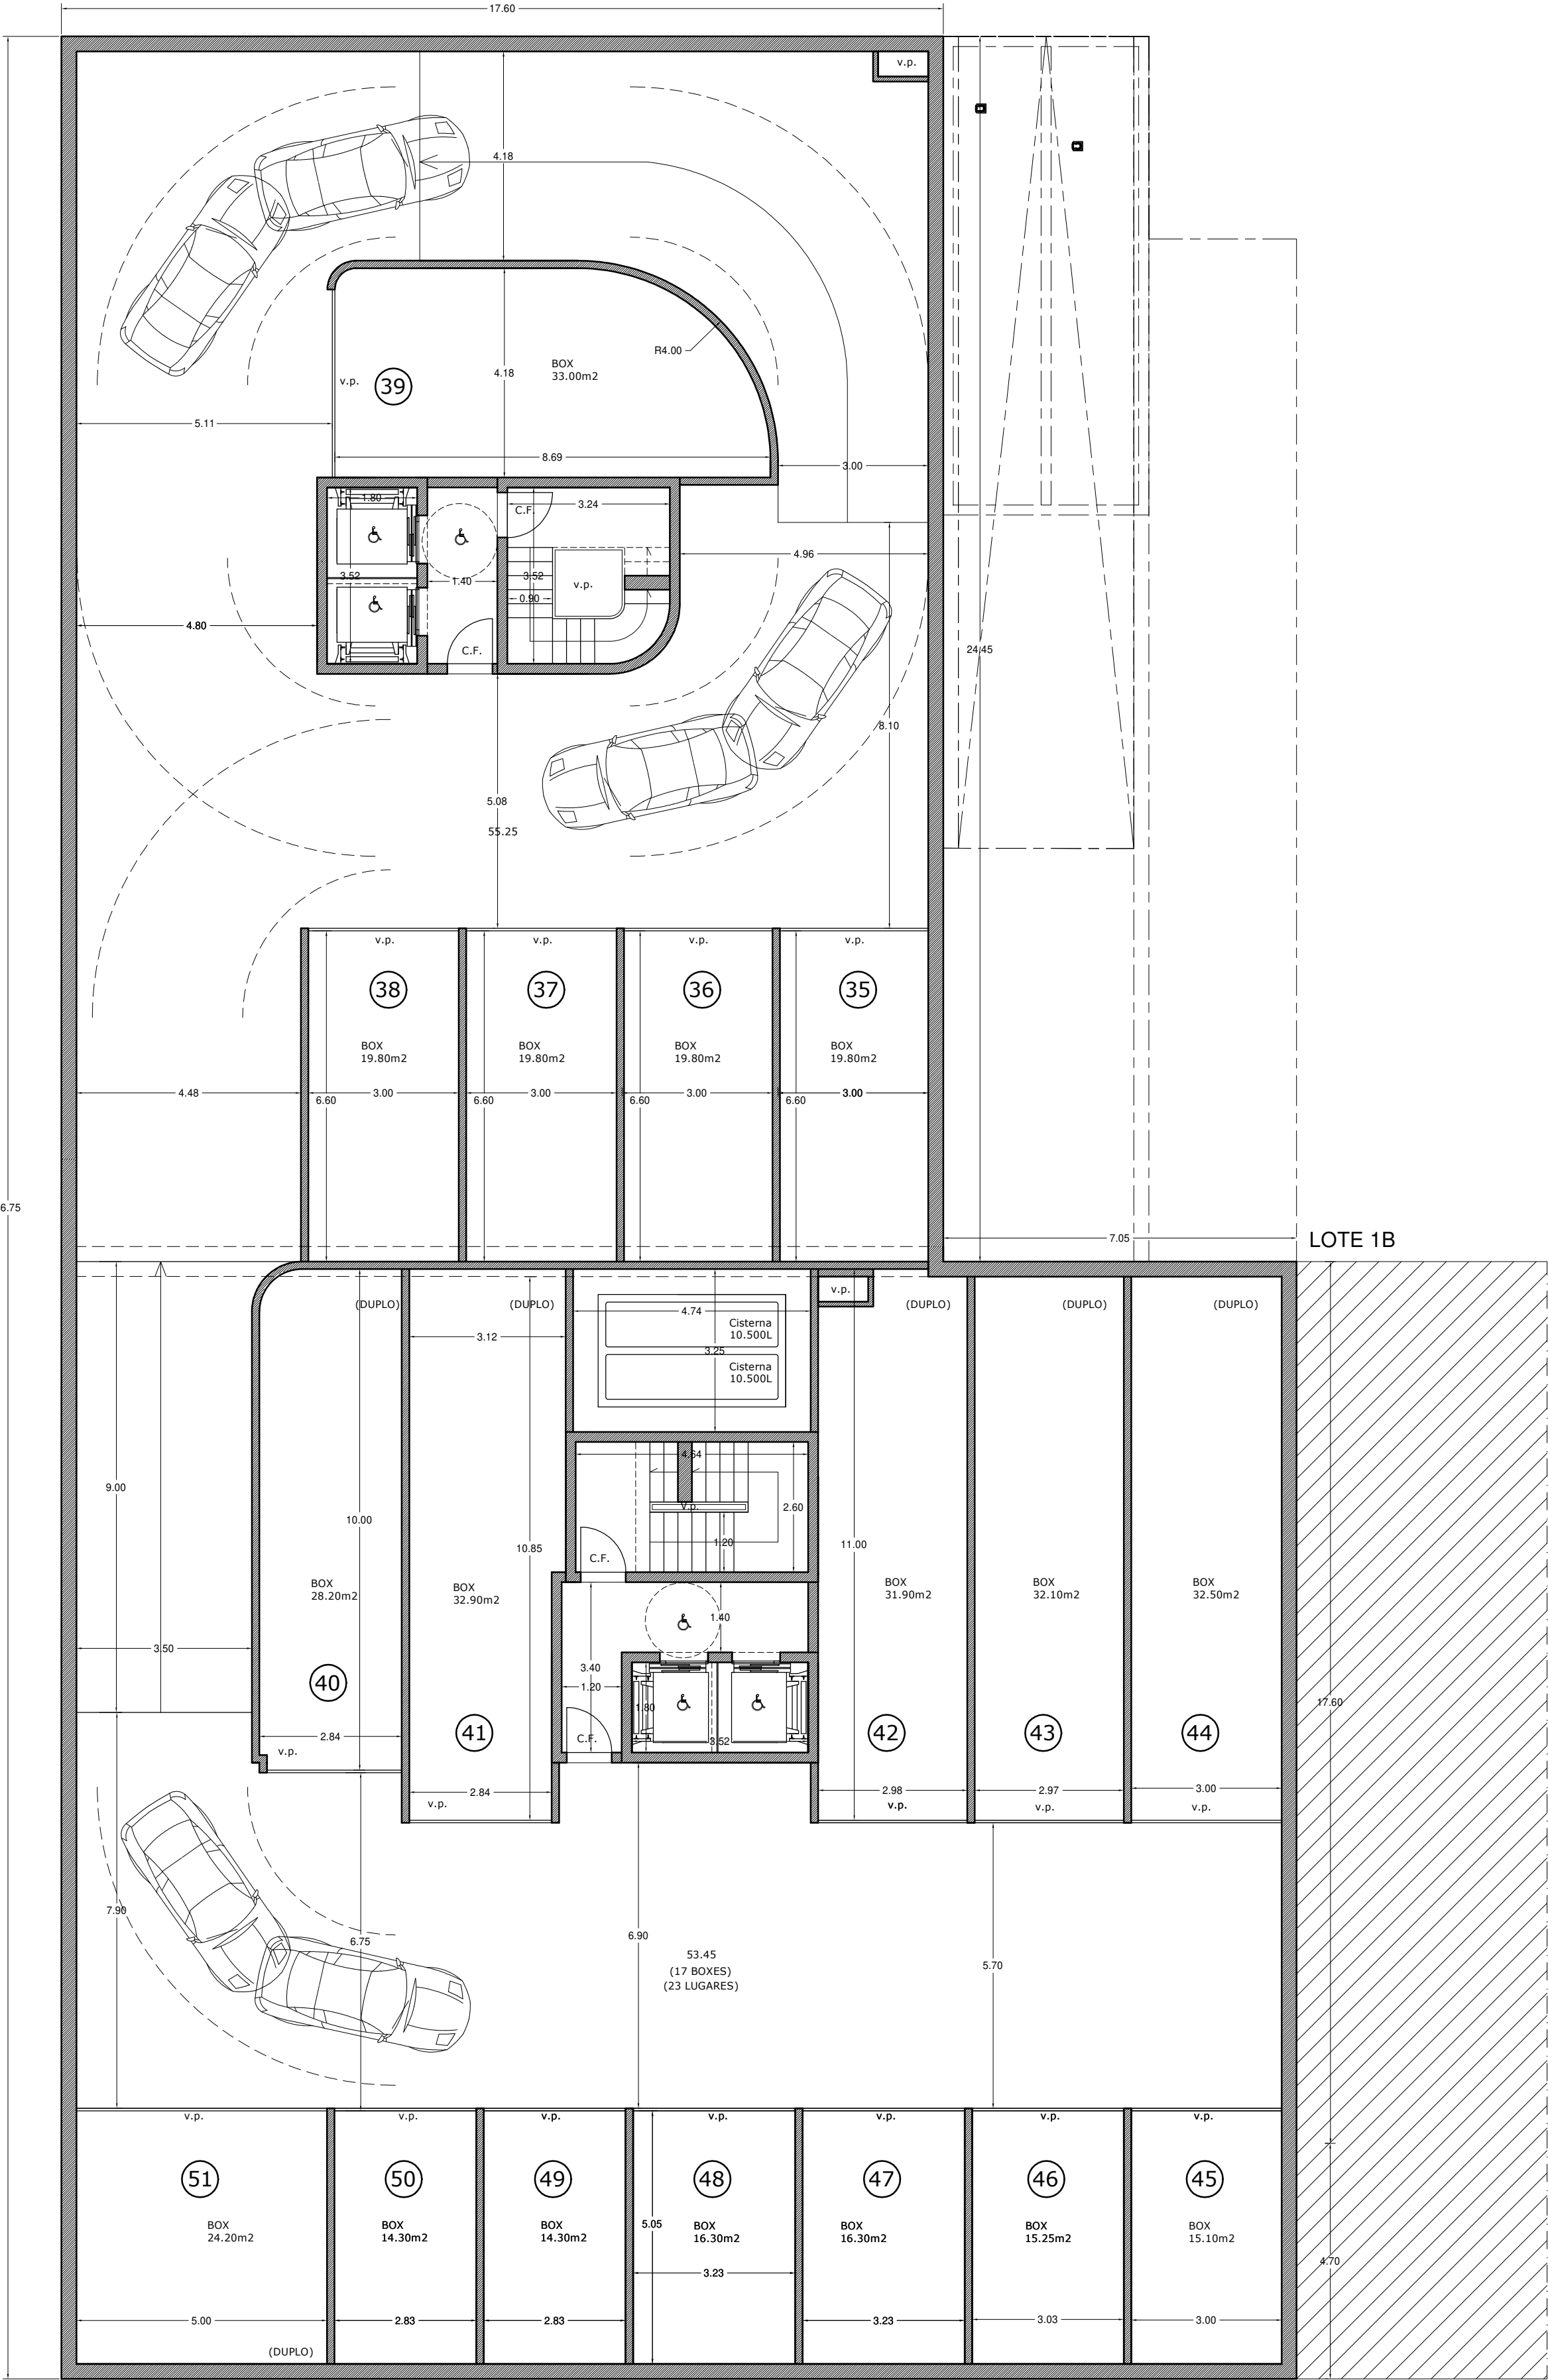

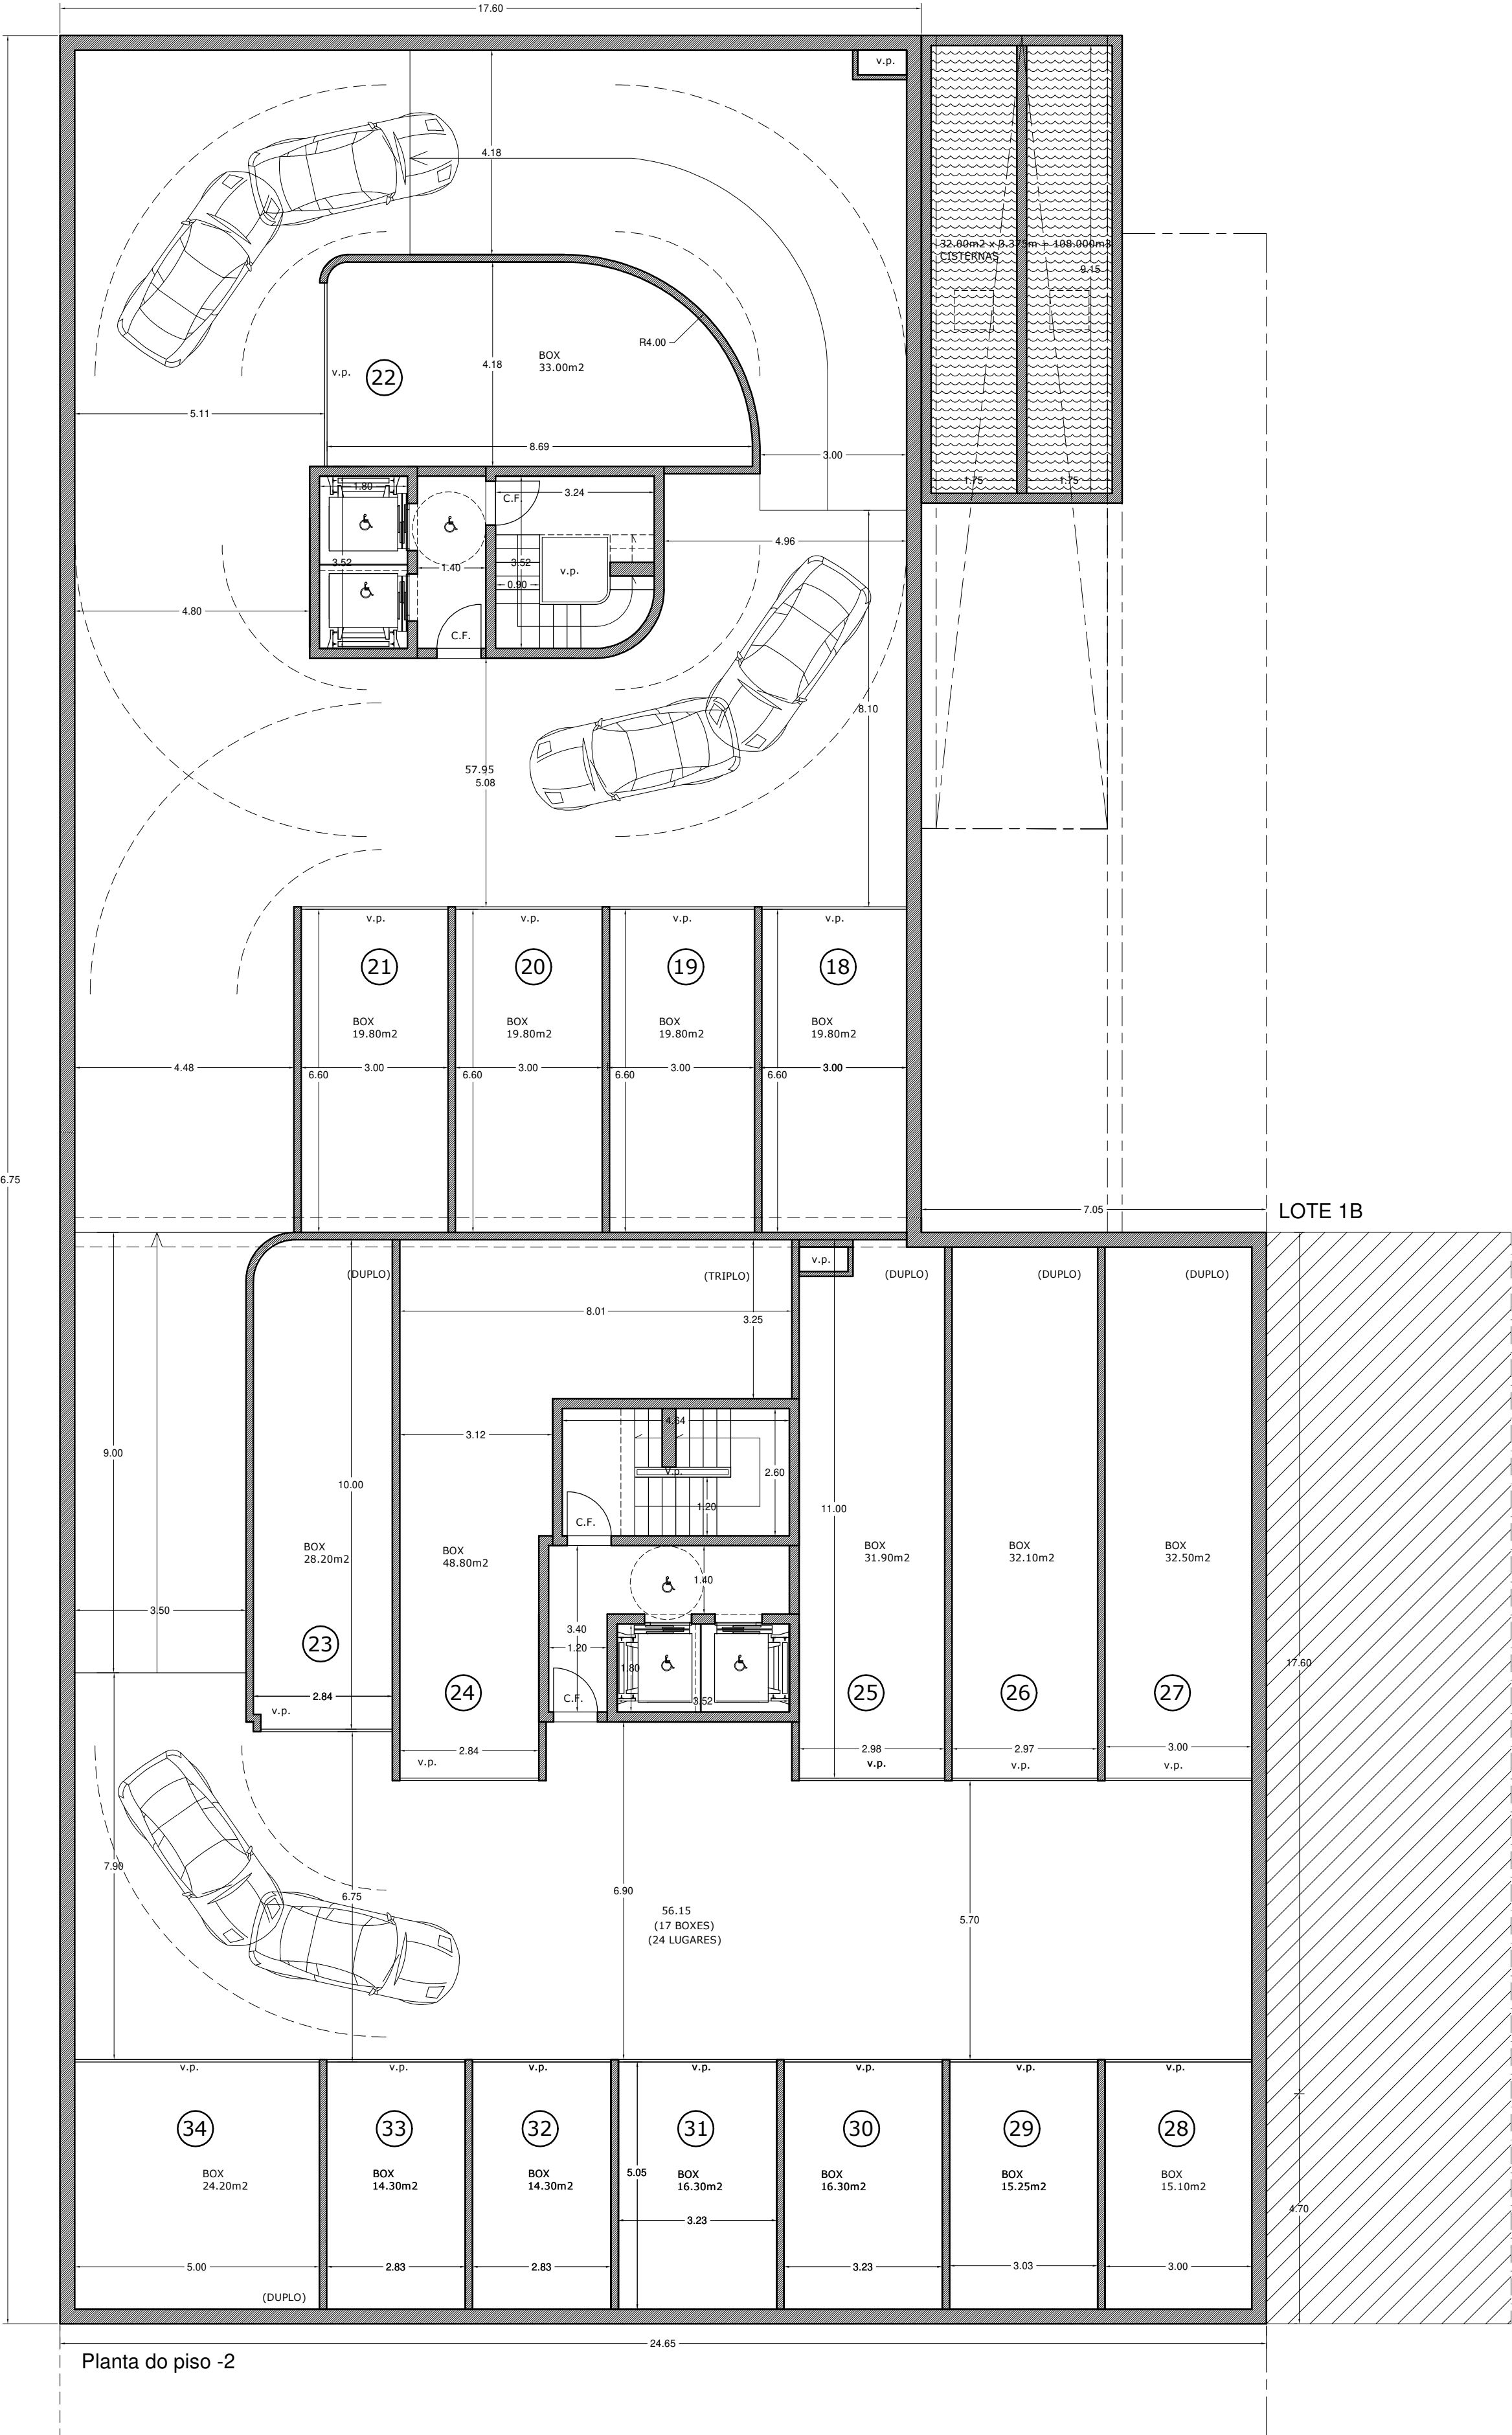

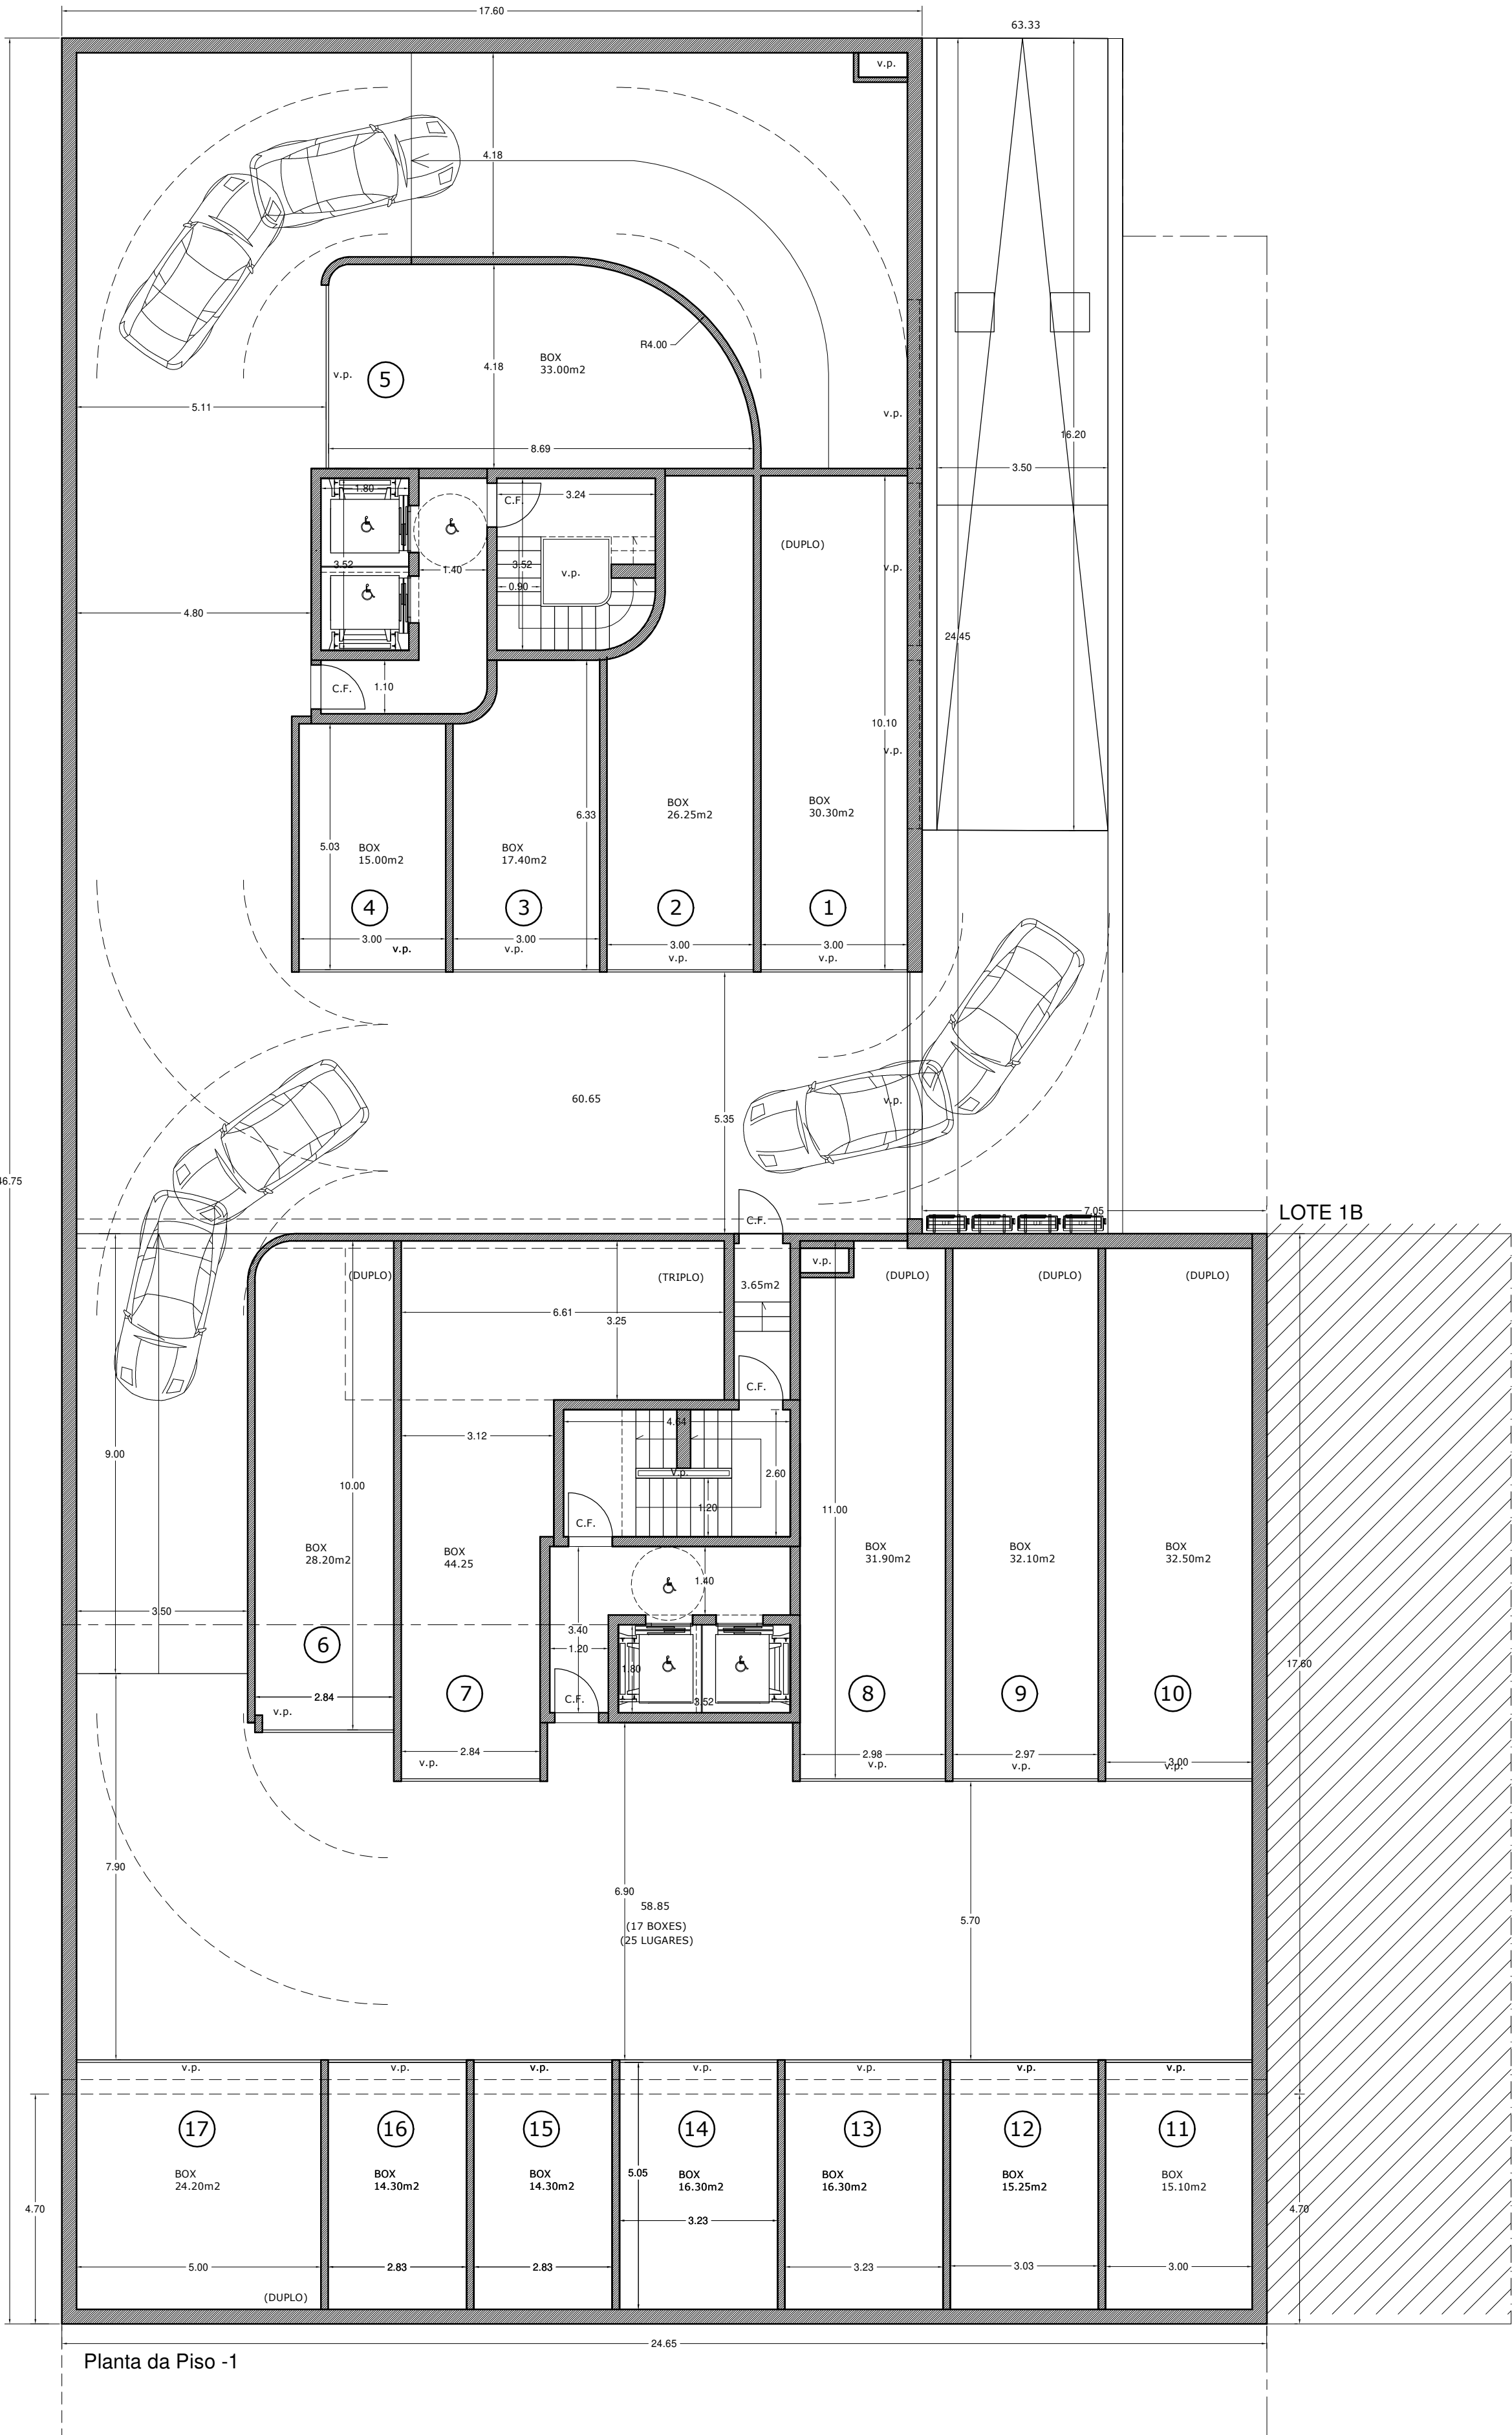


Planta da Piso -1

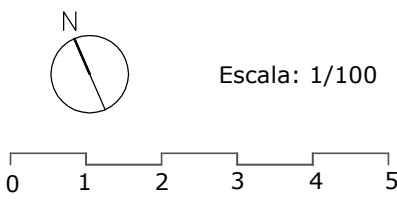


RUA ANTÓNIO MARIA DE SENA - LOTE 1A
1ª FASE

LOTE 1B

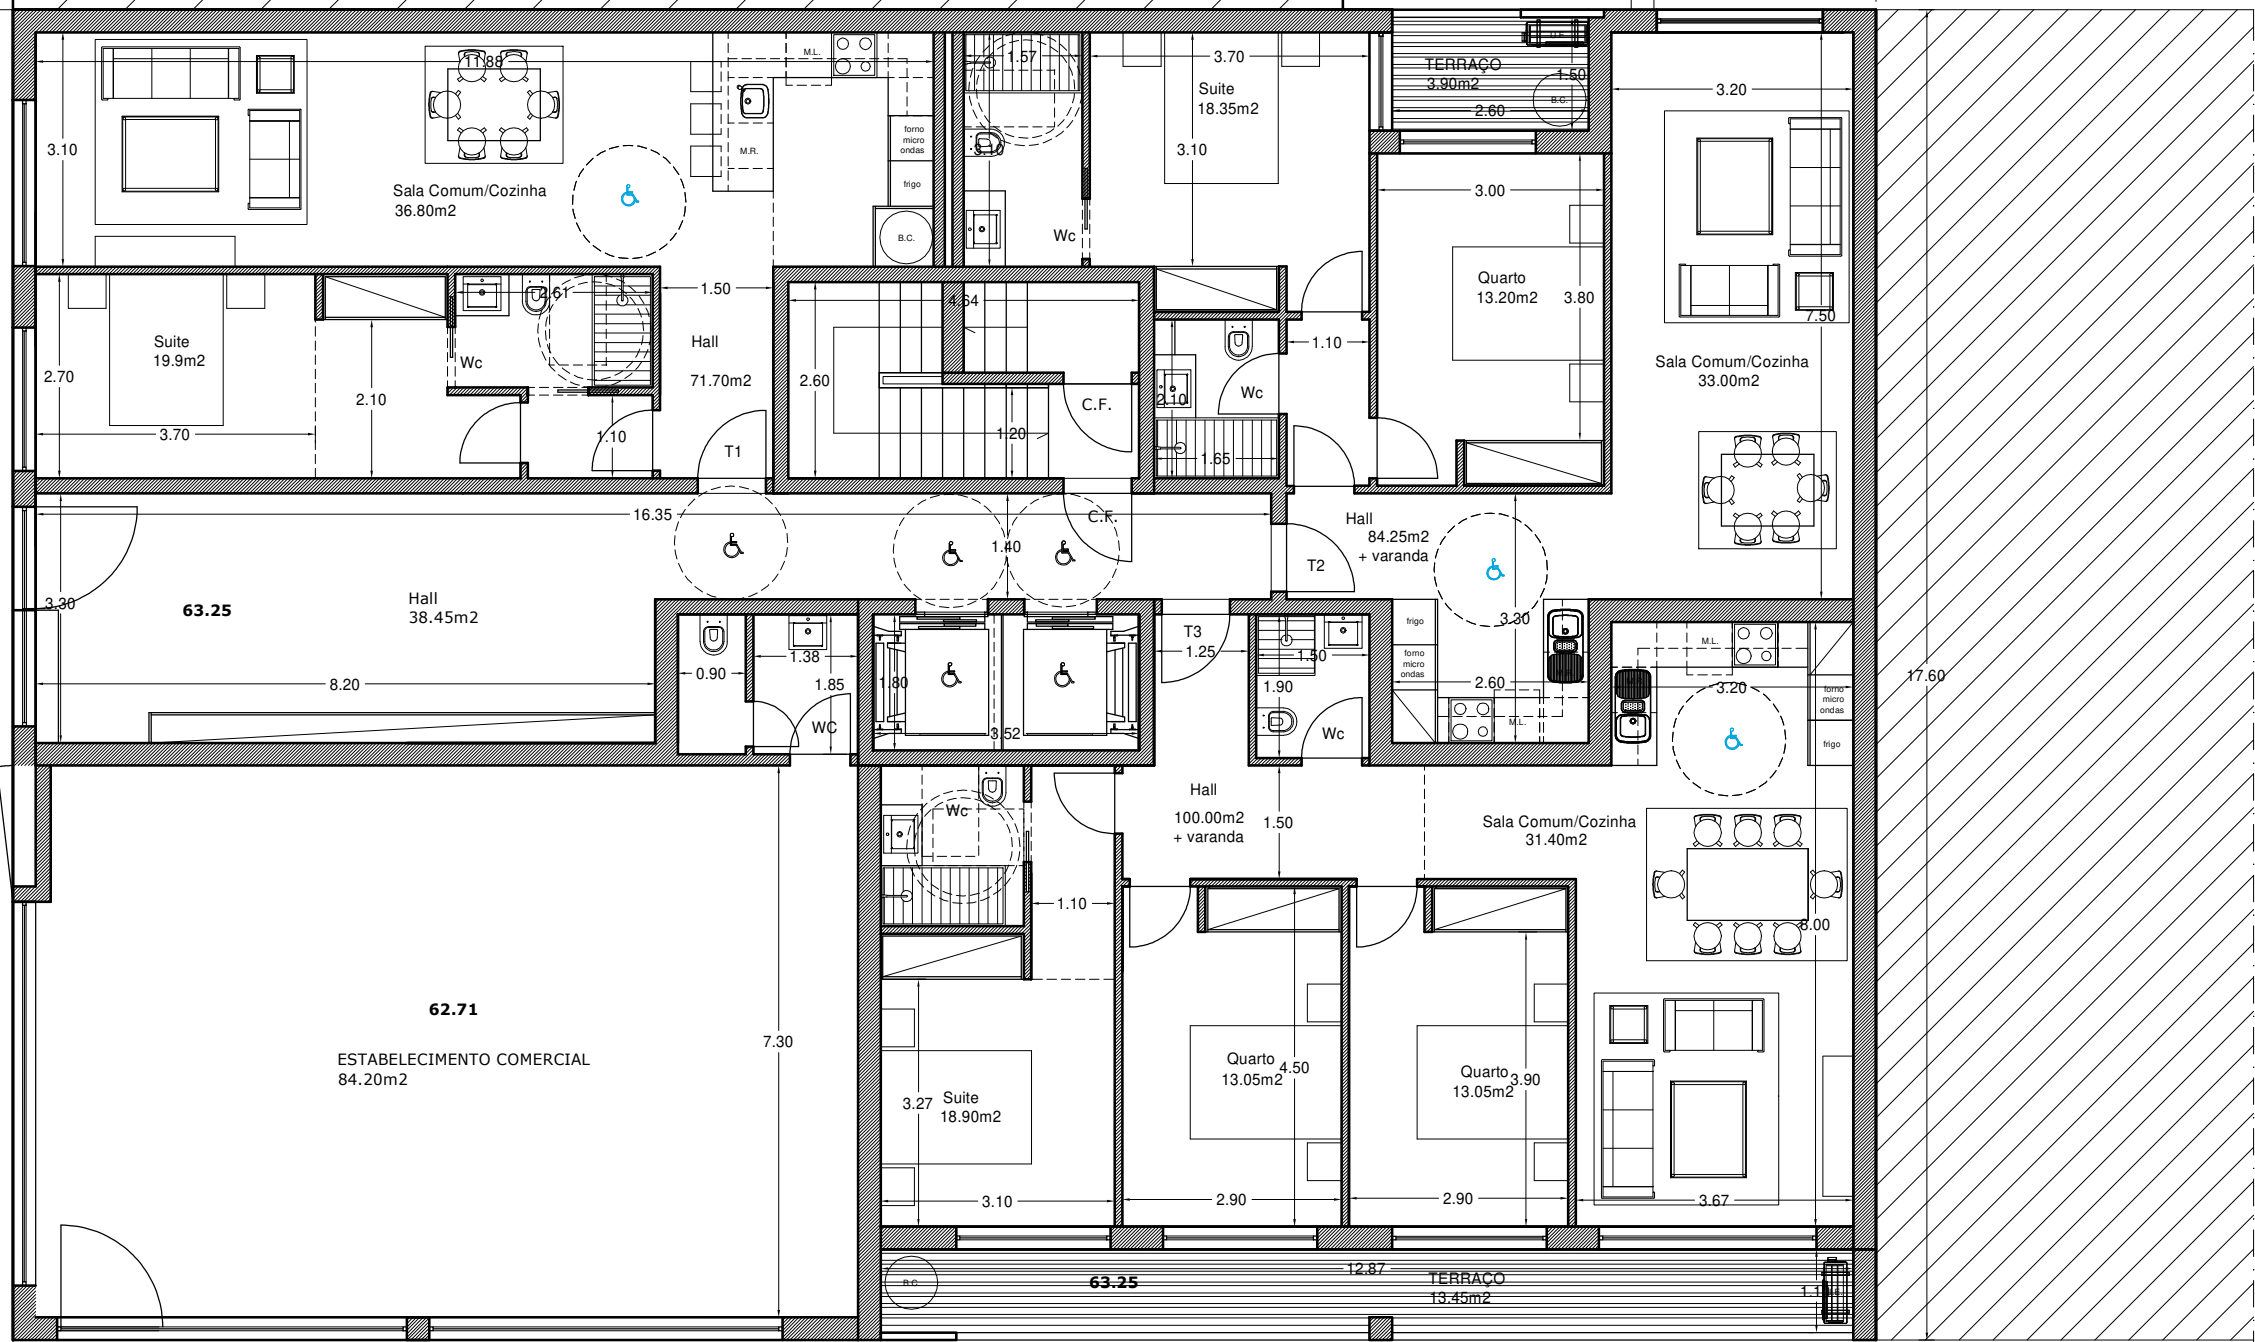

Planta do PISO 1
1T1 3 FOGOS POR PISO
1T2
1T3

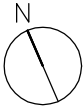

Escala: 1/100



NN - ARQUITECTURA E PLANEAMENTO LDA
Rua Cordeiro de Sá, 55 | 4150-229 Porto (Portugal)
228349100 935525252 | geral@nnarquitectura.com


www.nnarquitectura.com

RUA ANTÓNIO MARIA DE SENA - LOTE 1A
1ª FASE

LOTE 1B



Planta do PISO 2 1T2 3 FOGOS POR PISO
2T3

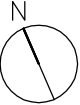

Escala: 1/100



NN - ARQUITECTURA E PLANEAMENTO LDA
Rua Cordeiro de Sá, 55 | 4150-229 Porto (Portugal)
228349100 935525252 | geral@nnarquitectura.com


www.nnarquitectura.com

RUA ANTÓNIO MARIA DE SENA - LOTE 1A
1ª FASE

LOTE 1B



Planta do PISO 3 AO 8 1T2 3 FOGOS POR PISO
2T3

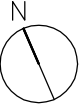

Escala: 1/100




NN - ARQUITECTURA E PLANEAMENTO LDA
Rua Cordeiro de Sá, 55 | 4150-229 Porto (Portugal)
228349100 935525252 | geral@nnarquitectura.com


www.nnarquitectura.com

RUA ANTÓNIO MARIA DE SENA - LOTE 1A
1ª FASE

LOTE 1B

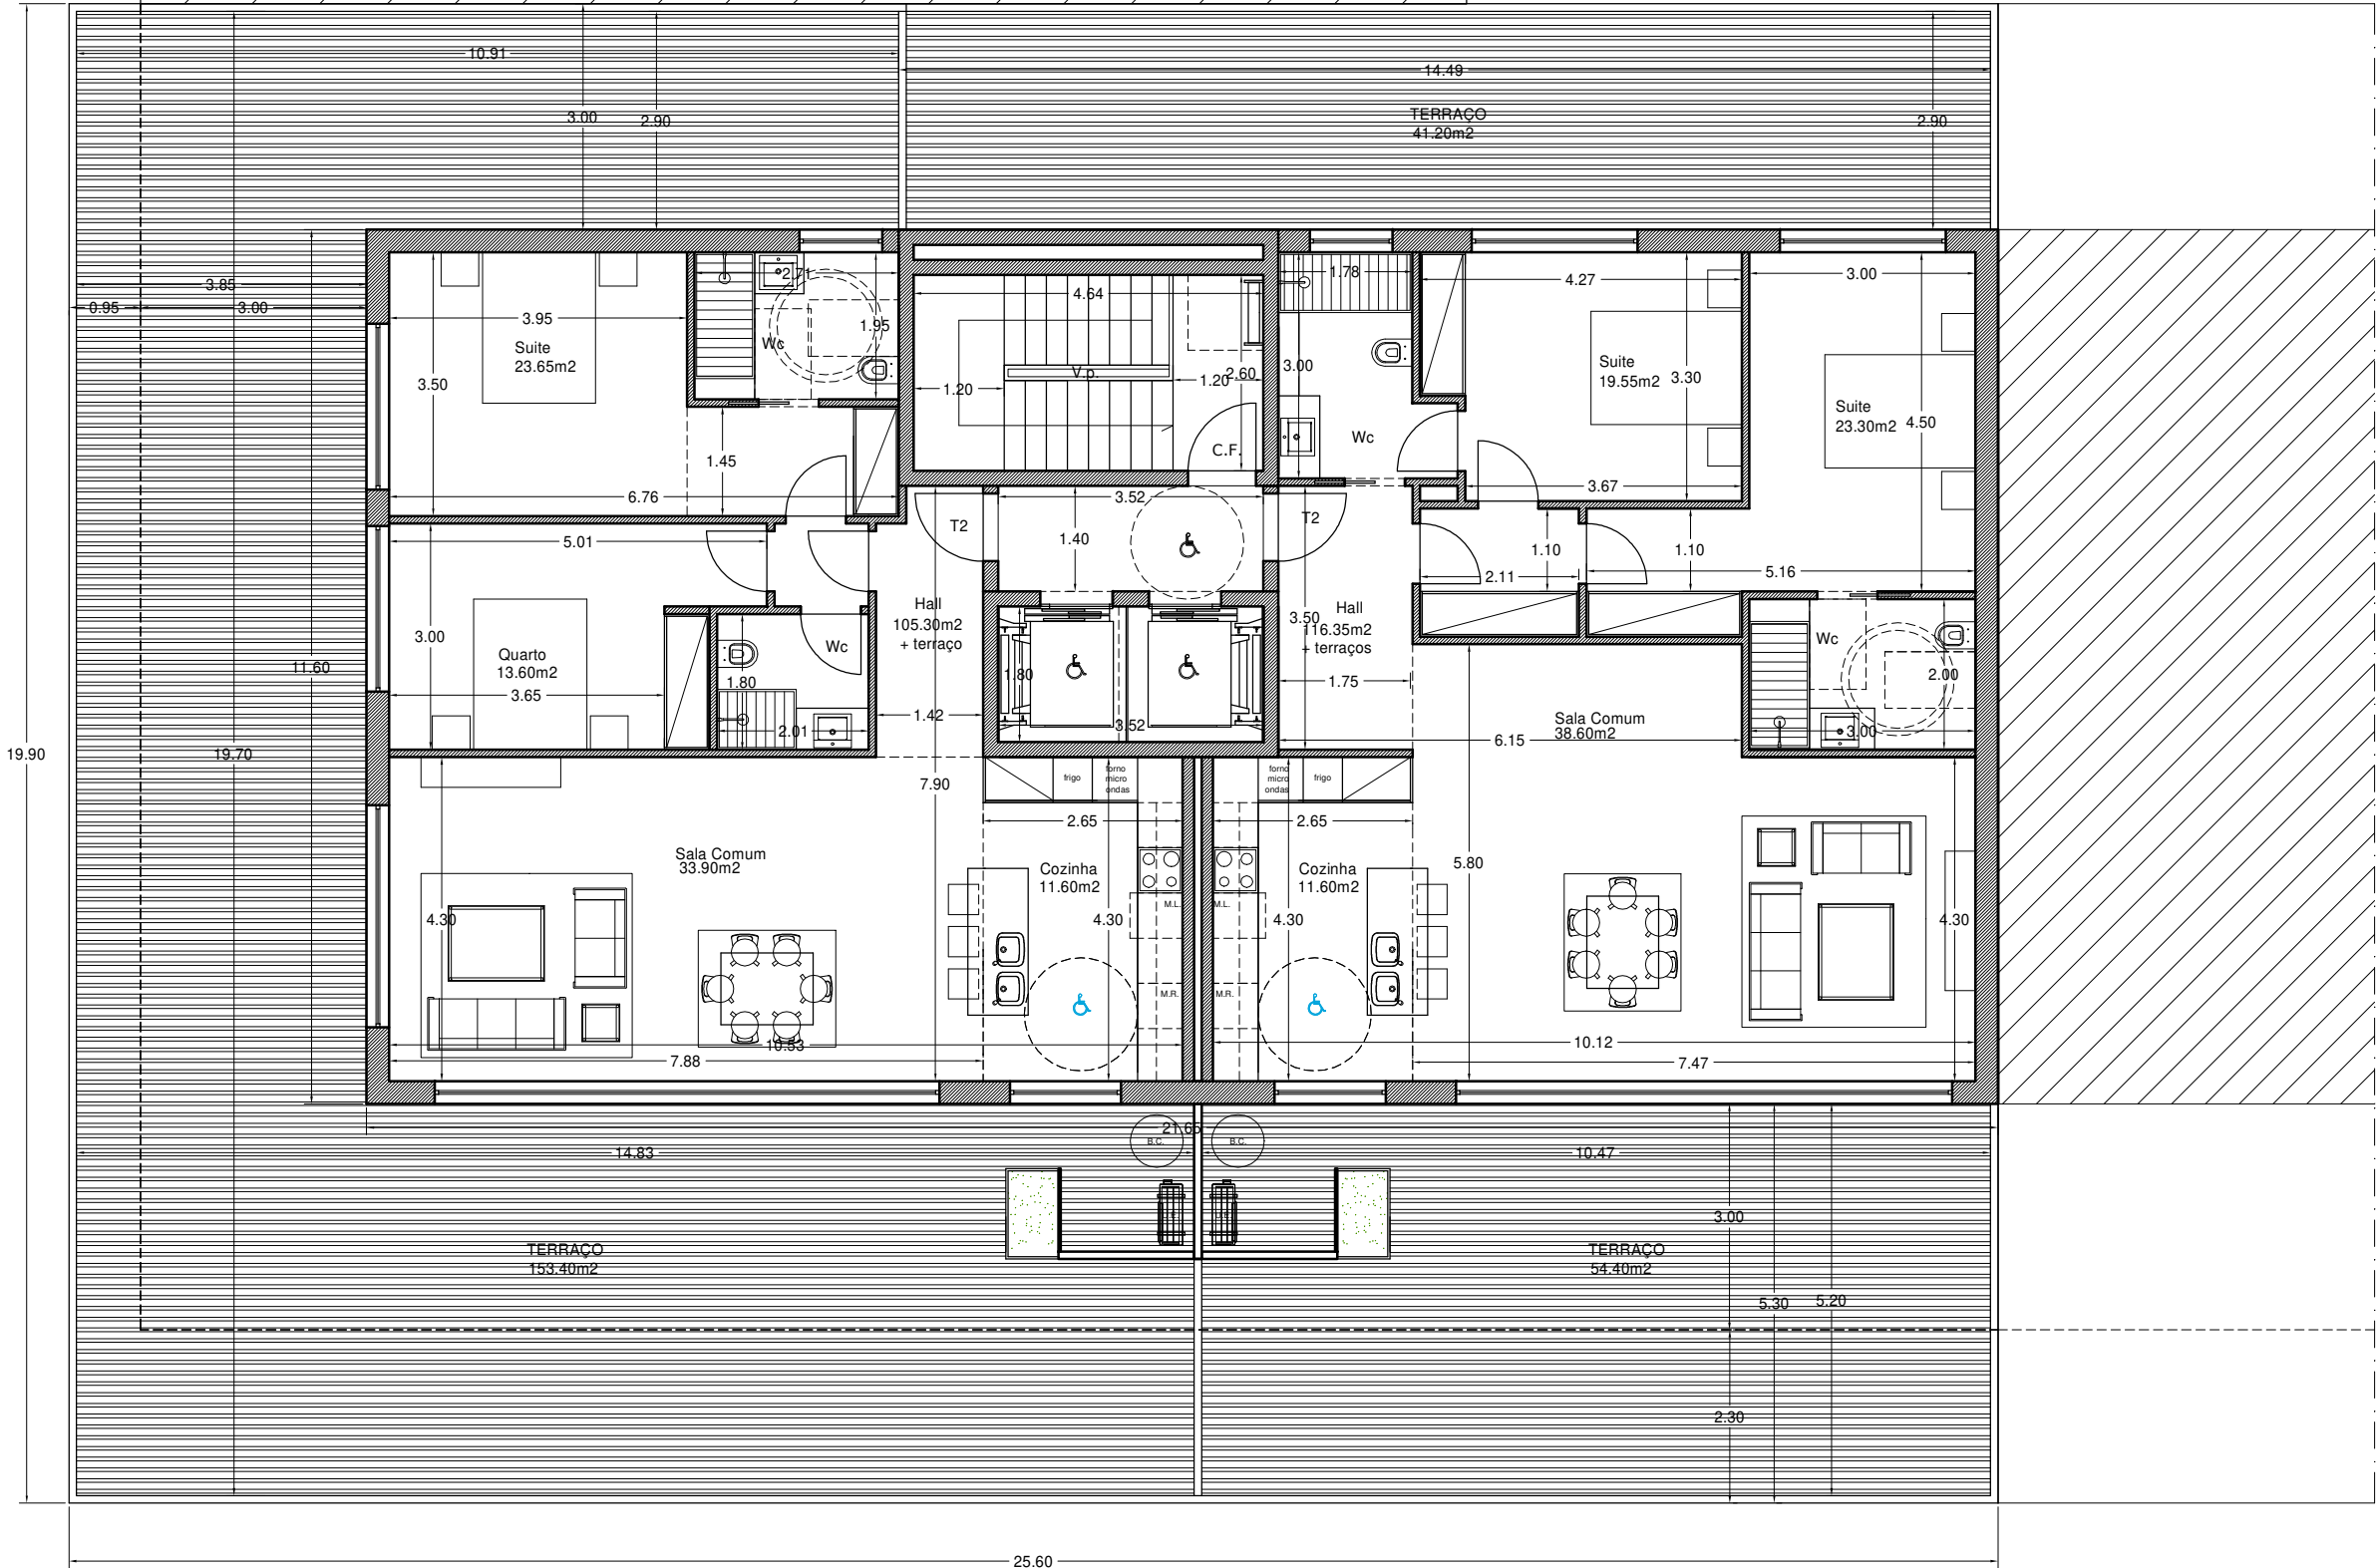

Planta do PISO 9 (Recuado)

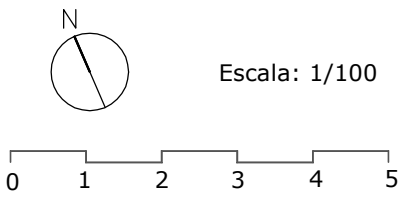


NN - ARQUITECTURA E PLANEAMENTO LDA
Rua Cordeiro de Sá, 55 | 4150-229 Porto (Portugal)
228349100 935525252 | geral@nnarquitectura.com


www.nnarquitectura.com

RUA ANTÓNIO MARIA DE SENA - LOTE 1A
1ª FASE

LOTE 1B

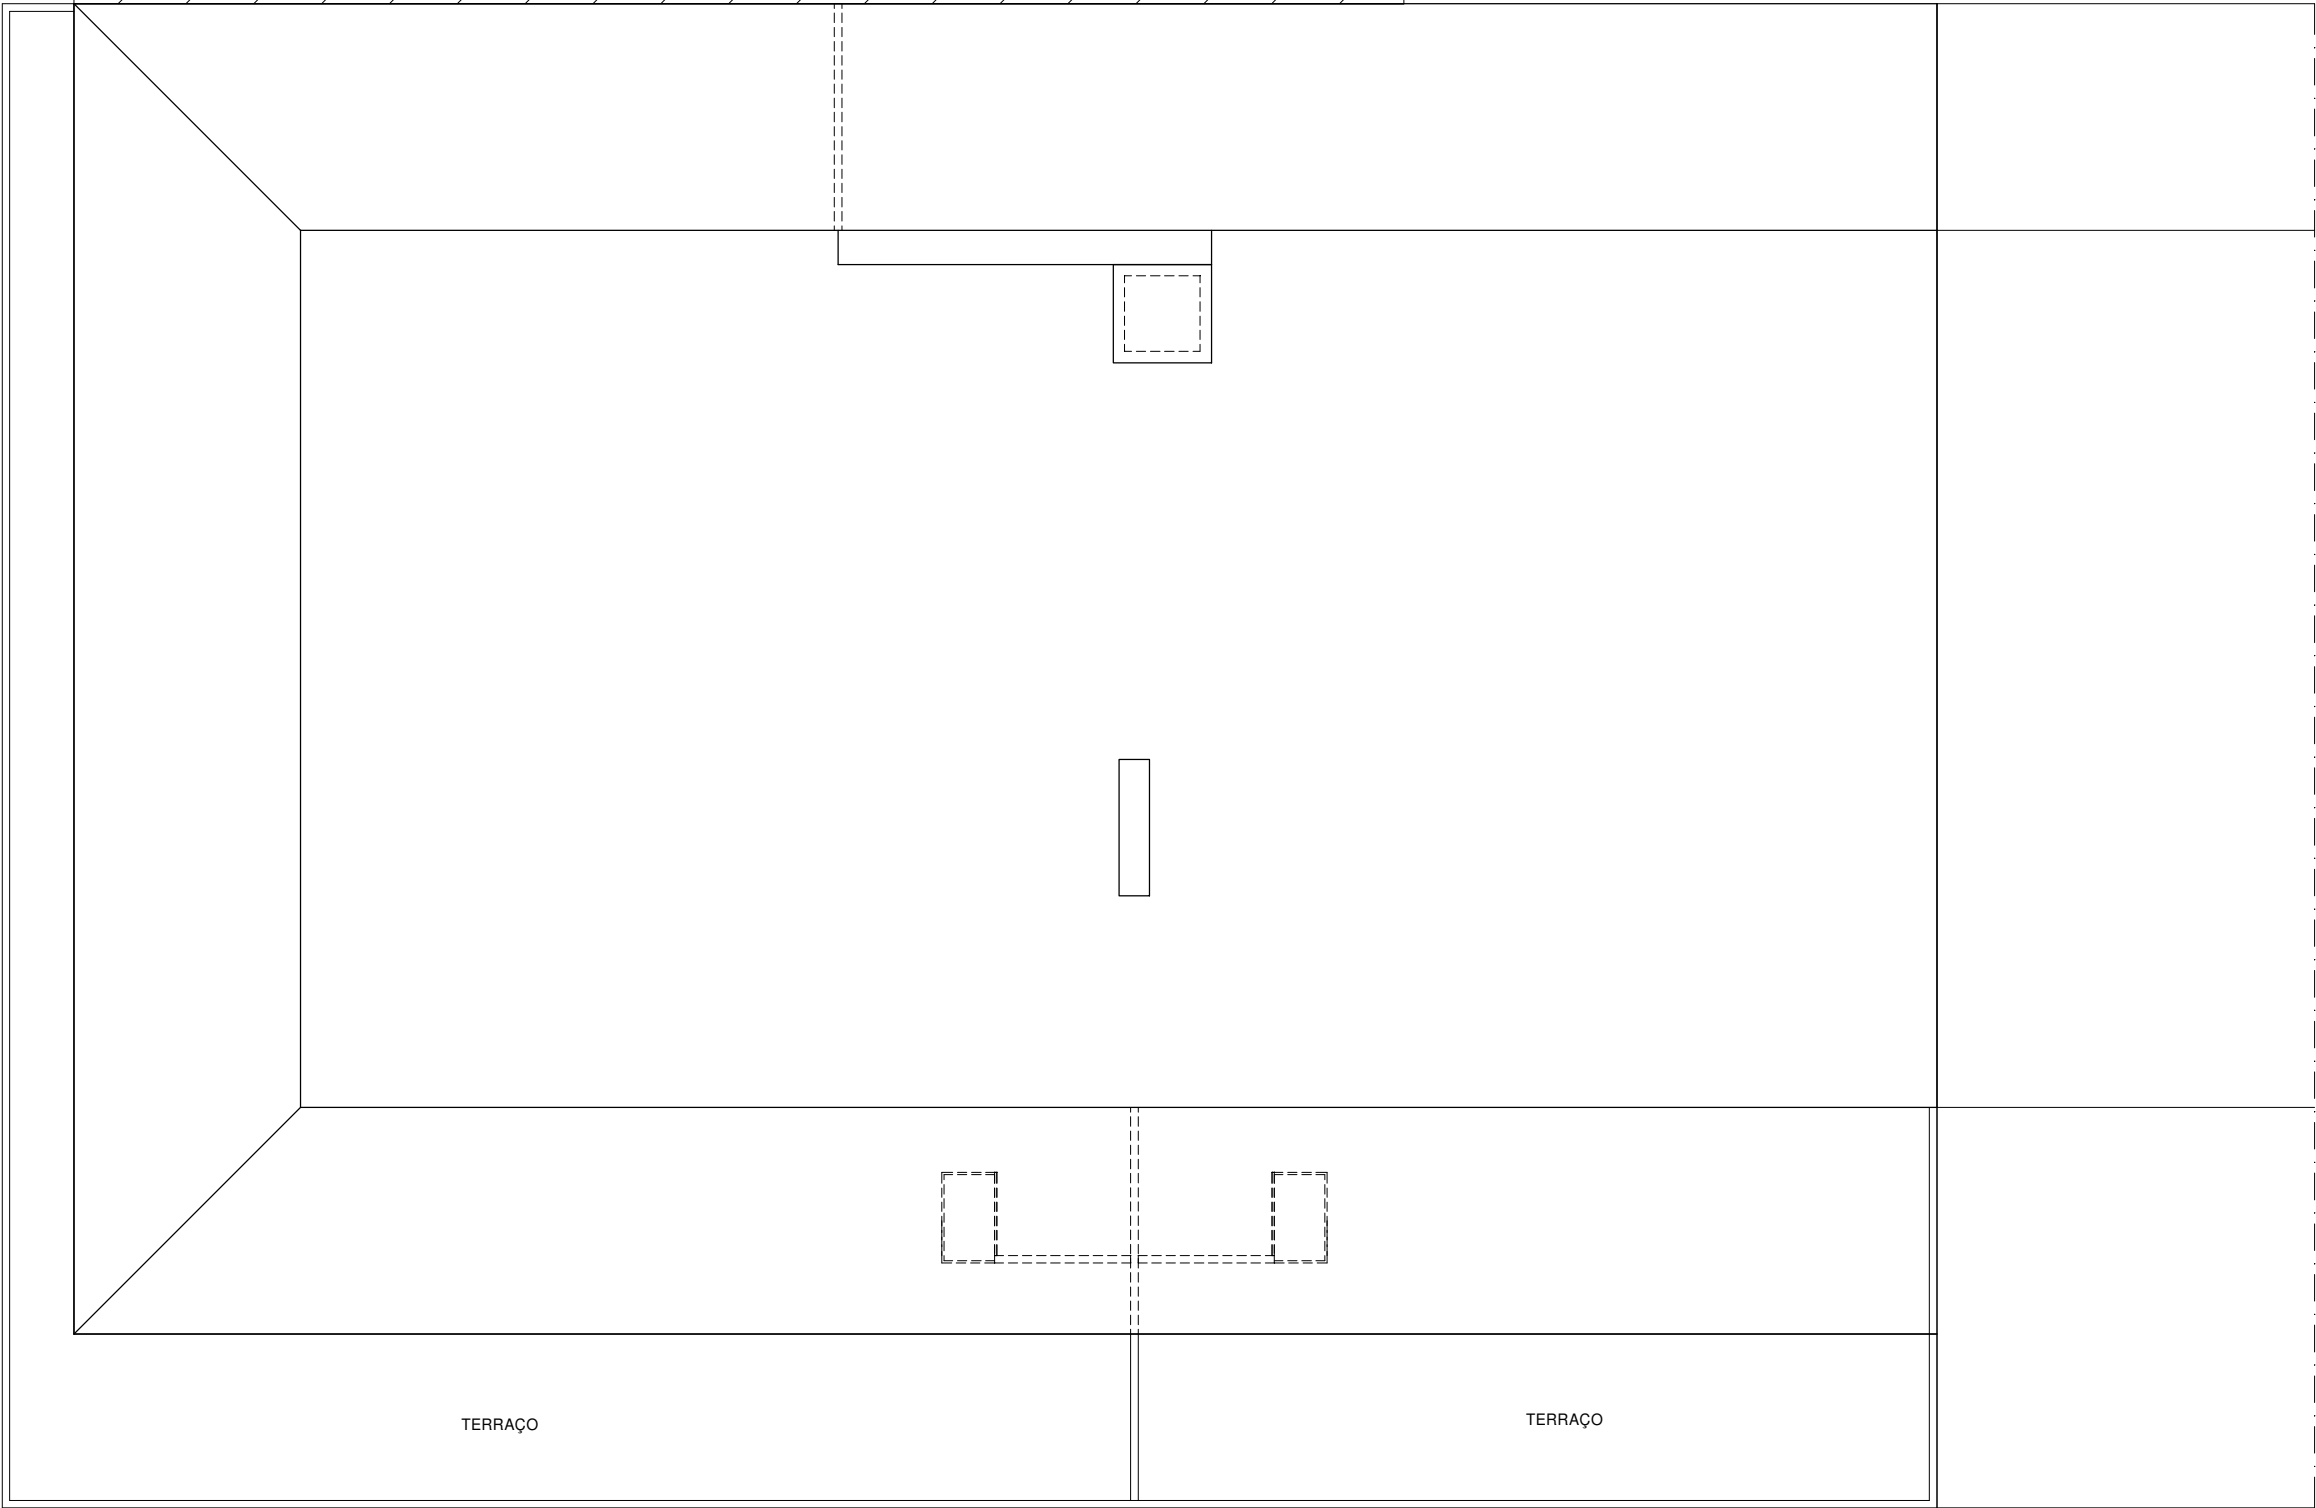

Planta de Cobertura

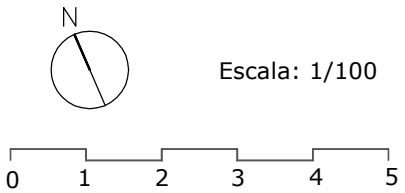

NN - ARQUITECTURA E PLANEAMENTO LDA
Rua Cordeiro de Sá, 55 | 4150-229 Porto (Portugal)
228349100 935525252 | geral@nnarquitectura.com